
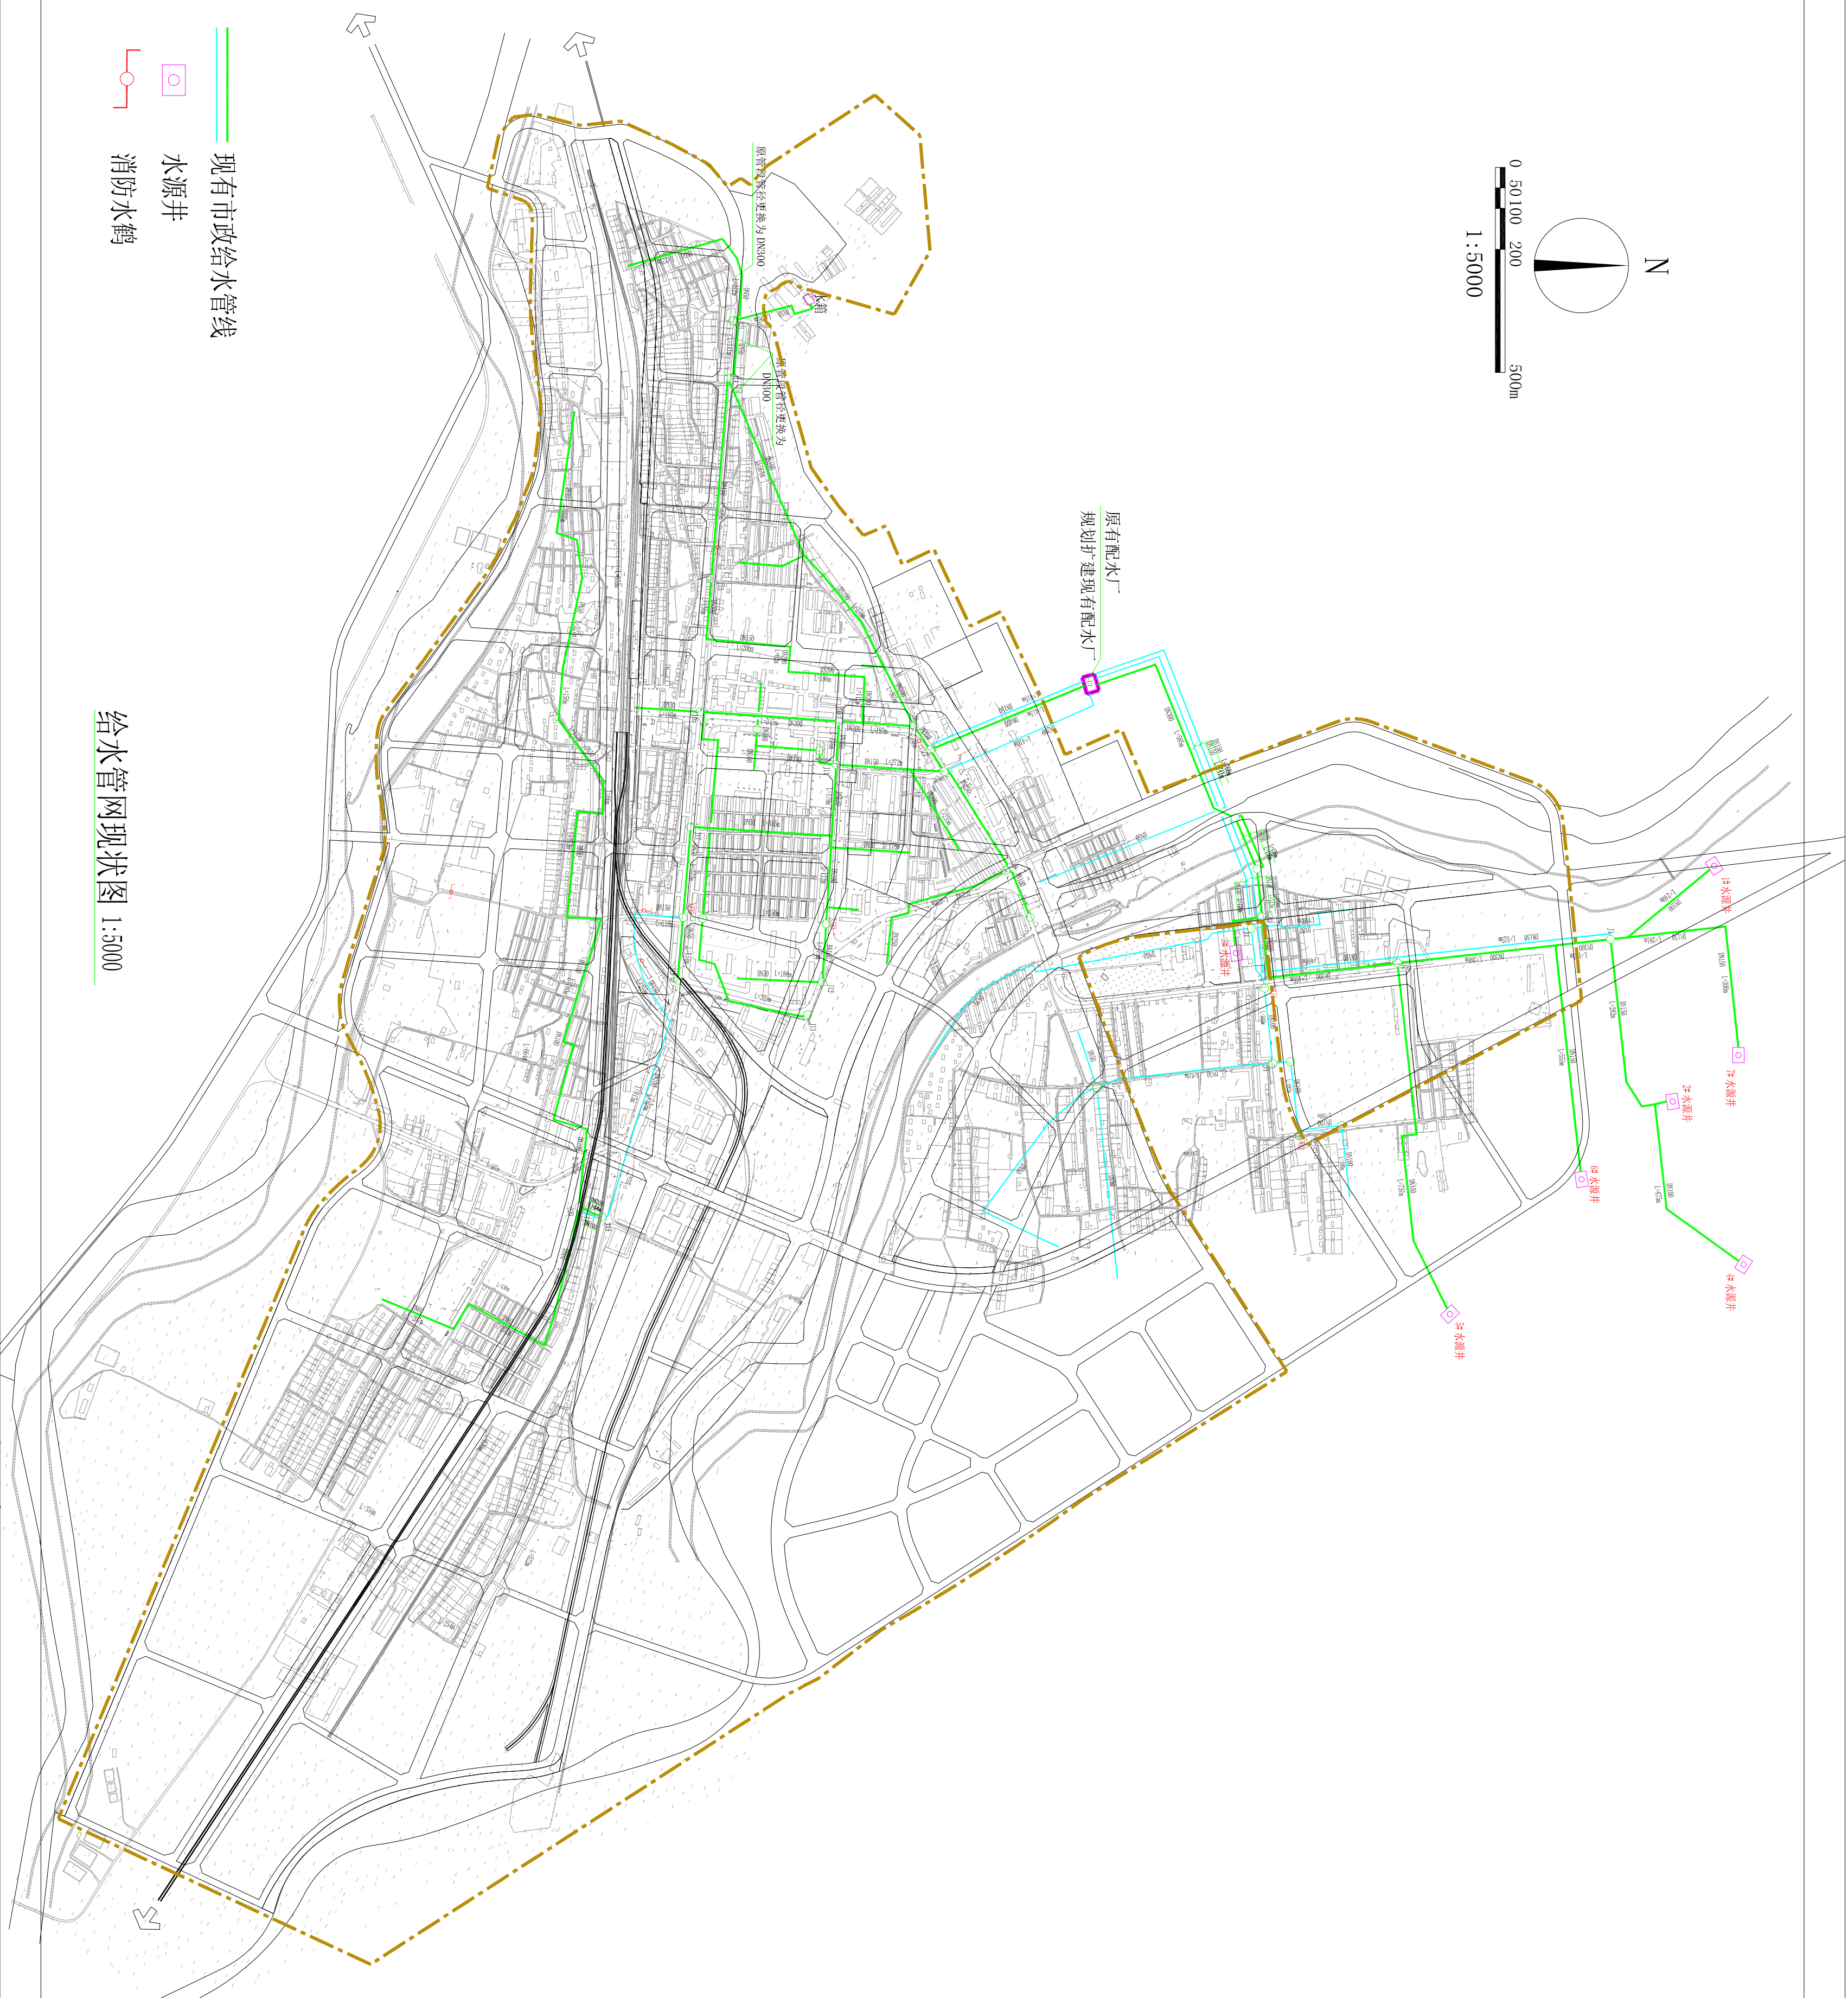


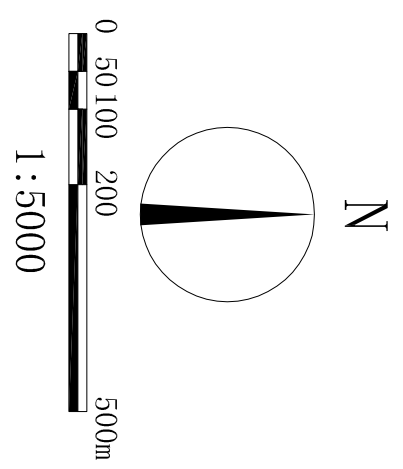

给水管网现状图 1:5000